


635

# SECTION 29 TOWNSHIP 49 NORTH RANGE 2 WEST LINCOLN COUNTY, MO.

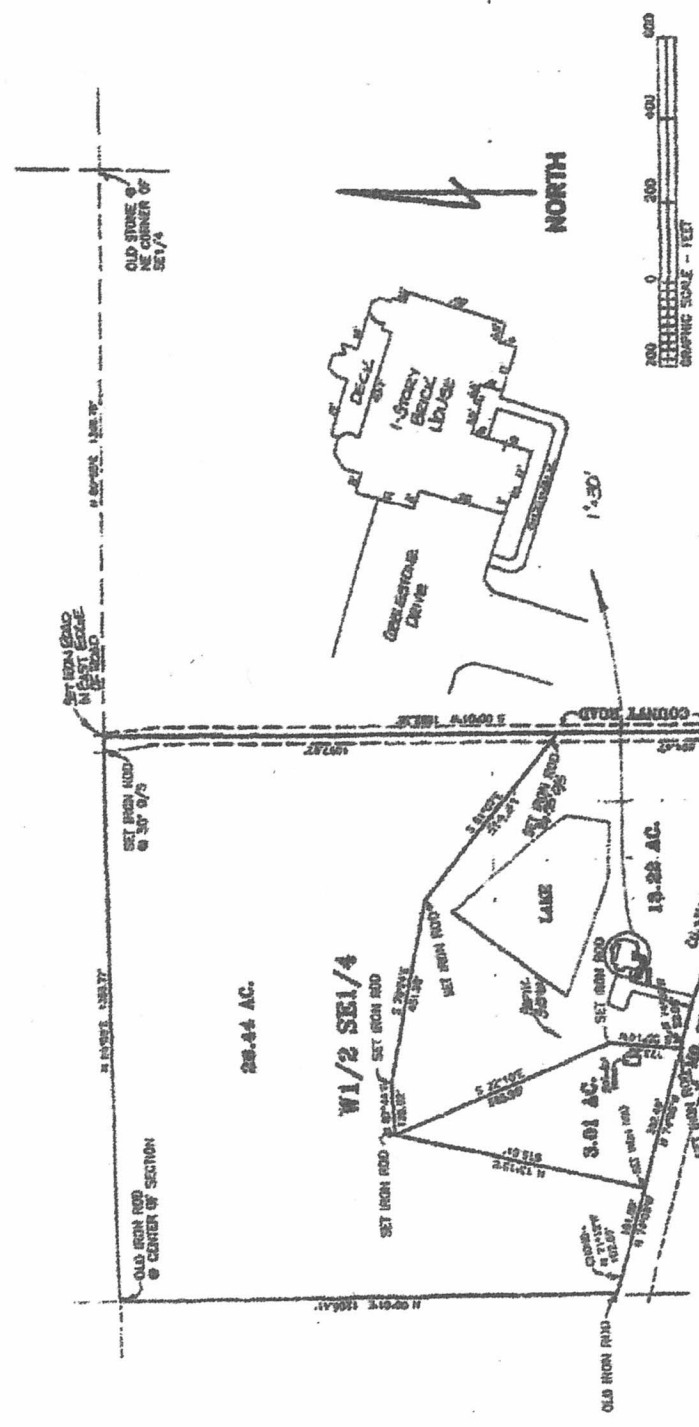

CASE NO. 100-1000  
 FILED FOR RECORD  
 10/10/10  
 10/10/10

**Lewis-Boyd, Inc.**  
 Registered Land Surveyors  
 and Professional Engineers  
 SUCCESSOR BY CONTRACT TO  
 BOYD, BOYD & COMPANY, INC.  
 PHONE (417) 882-5876 101 WEST WASHINGTON, MO. 65455  
 BILL BOYD  
 FEB. 1999  
 REVISION



THIS IS TO CERTIFY THAT AT HIS REQUEST BY  
 BOYD, BOYD & COMPANY, INC. WE HAVE MADE A  
 SURVEY AS SHOWN ABOVE AND THAT IT REPRESENTS A  
 TRUE AND ACCURATE RECORD OF LAND SURVEY AND  
 WAS CONDUCTED IN ACCORDANCE WITH THE CONSTAT  
 AND THE PROVISIONS OF THE PROVISIONS OF THE  
 OF THE MISSOURI STATE AND SURVEY  
 BOYD, BOYD & COMPANY, INC.  
 REGISTERED LAND SURVEYOR L.L. NO. 1479

*Handwritten signature or initials*